


Rev	Amendment	Drawn	Check
P01	Scheme Amendments	10.09.24	10.09.24
P02	Scheme Amendments	10.12.24	10.12.24
P03	Scheme Amendments	11.12.24	11.12.24

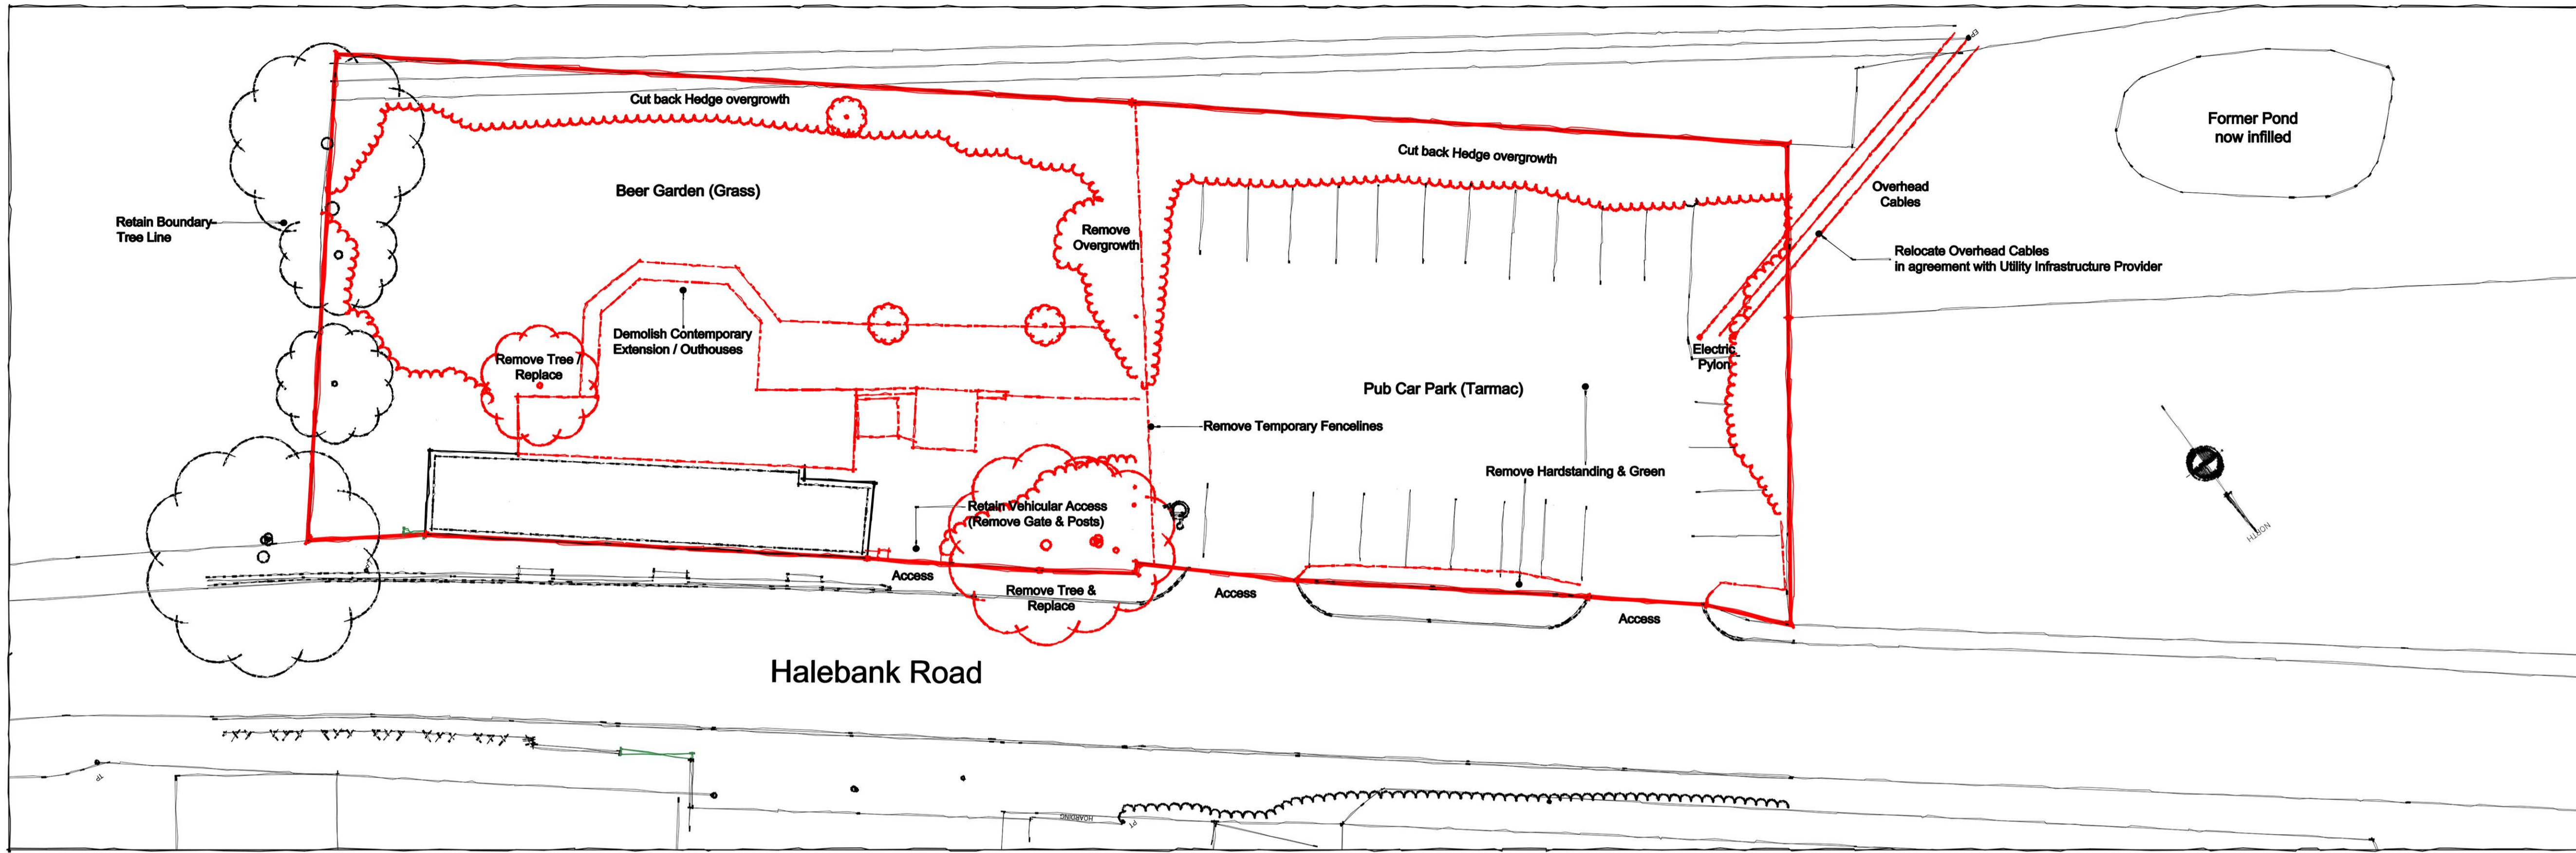

Existing Site Plan
Scale 1:200



Proposed Site Plan
Scale 1:200



RA
Revival Architecture

Dream. Plan. Begin.

Do not scale from this drawing. Use figured dimensions only, which are displayed in millimeters unless stated otherwise. The contractor is requested to check all dimensions before work is put in hand. Any discrepancies within the drawing should be reported prior to commencement of works.

This drawing is copyright and remains the property of Revival Architecture Ltd. This drawing must only be used for the purpose for which it is supplied and its contents must not be reproduced for any purpose without written permission.

Project:	The Beehive Inn, Halebank Road, Widnes
Client:	TBC
Title:	Existing & Proposed Site Plan
Date:	10.07.24
Drawn:	CW
Check:	GNP
Scale@A1:	1:200
Revision:	P02
Status:	Planning

Drawing Number:
2025-RA-XX-XX-DR-A-0100