



HOUSE B

Rev	Amendment	Drawn	Checked	Date
P01	Bay added to Lounge Front Elevation	CW	GNP	17.02.25
-	-	-	-	17.02.25
-	-	-	-	17.02.25

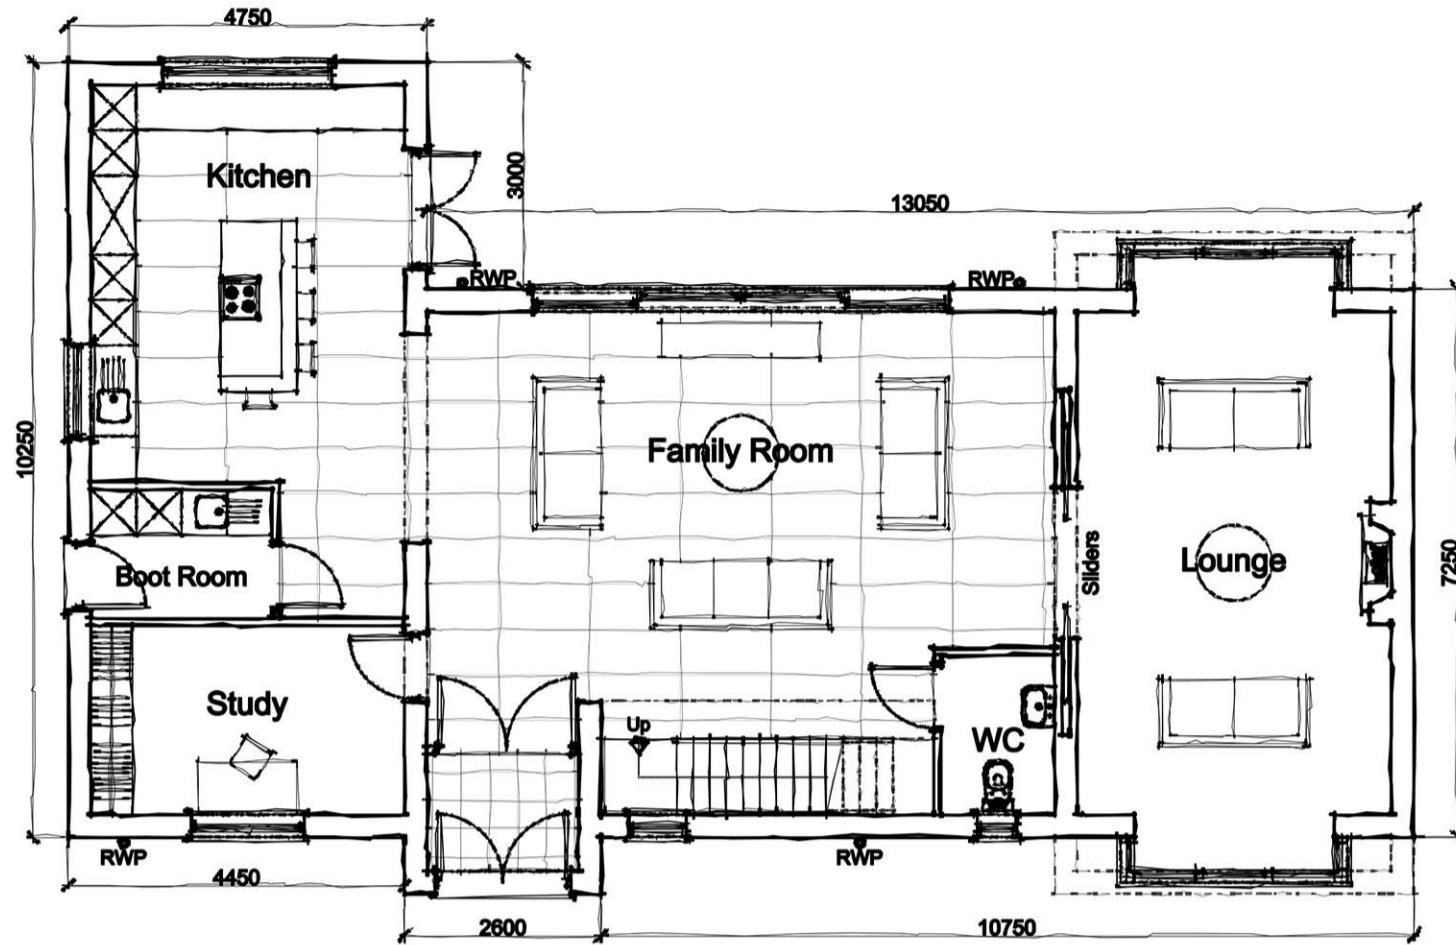

Proposed Ground Floor Plan
Scale 1:100

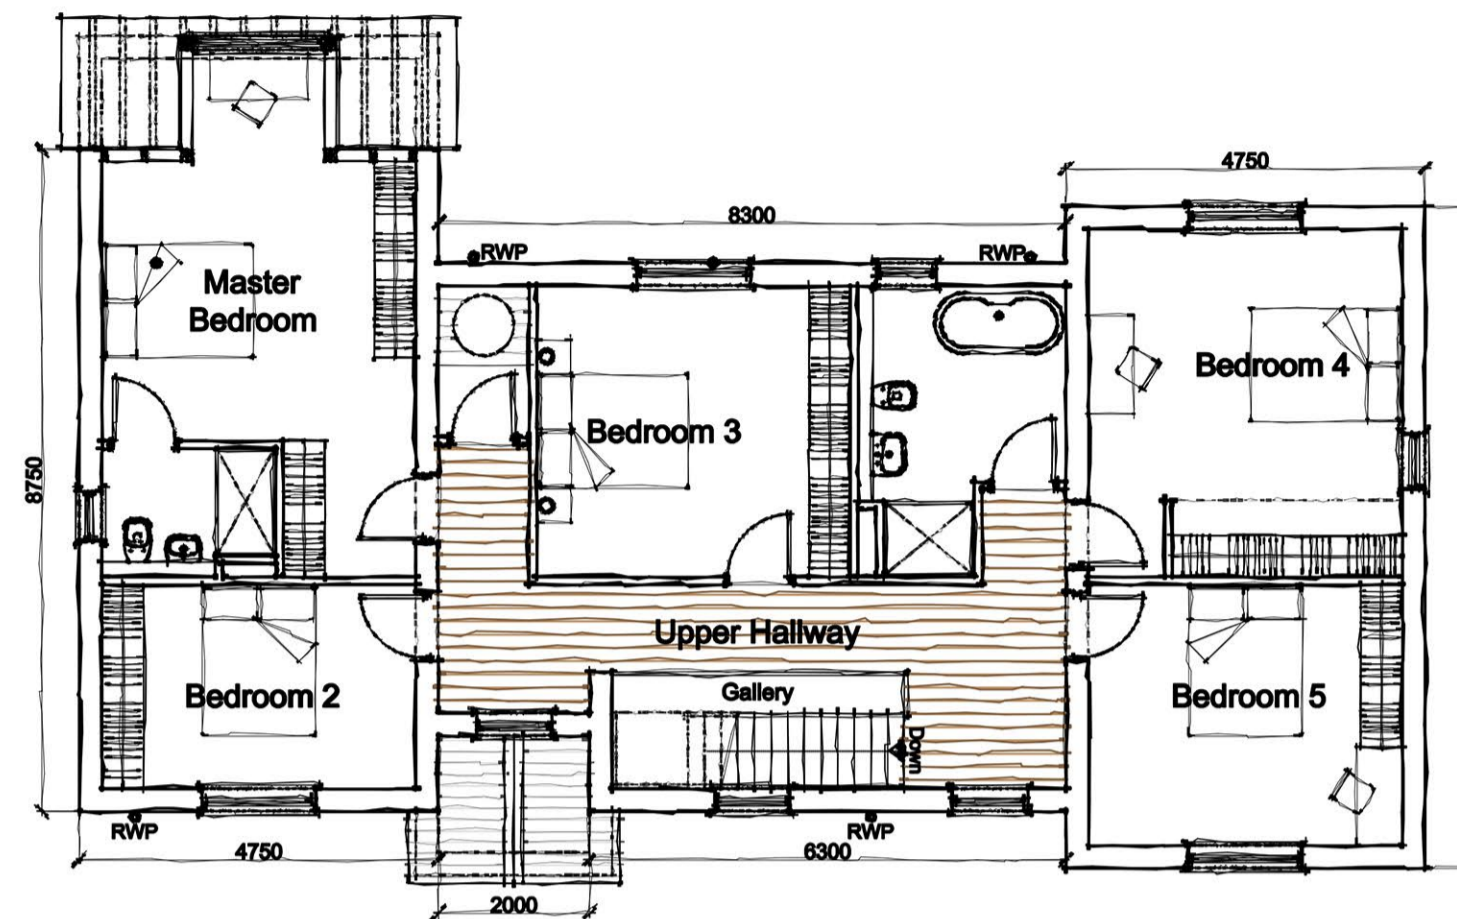

Proposed First Floor Plan
Scale 1:100



Proposed Site Plan
Scale 1:500




Proposed Front Elevation
Scale 1:100



Proposed Side Elevation
Scale 1:100



Proposed Rear Elevation
Scale 1:100

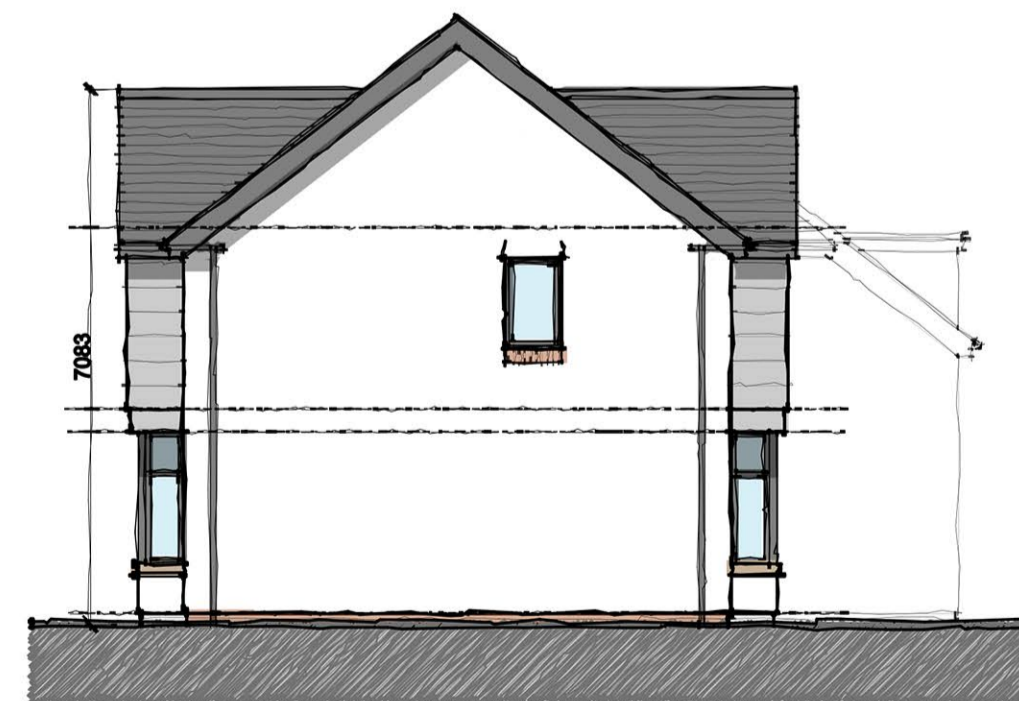

Proposed Side Elevation
Scale 1:100

RA
Revival Architecture
Dream. Plan. Begin.

Do not scale from this drawing. Use figured dimensions only, which are displayed in millimeters unless stated otherwise. The contractor is requested to check all dimensions before work is put in hand. Any discrepancies within the drawing should be reported prior to commencement of works.

This drawing is copyright and remains the property of Revival Architecture Ltd. This drawing must only be used for the purpose for which it is supplied and its contents must not be reproduced for any purpose without written permission.

Project:	The Beehive Inn, Halebank Road, Widnes
Client:	TBC
Title:	Proposed Plans & Elevations (House B)
Date:	17.12.24
Drawn:	CW
Check:	GNP
Scale@A1:	1:100
Revision:	P01
Status:	Planning

Drawing Number:

2025-RA-XX-XX-DR-A-0111