



Rev	Amendment	Drawn	Check
P01	-	---24	---24
P02	-	---24	---24
P03	-	---24	---24

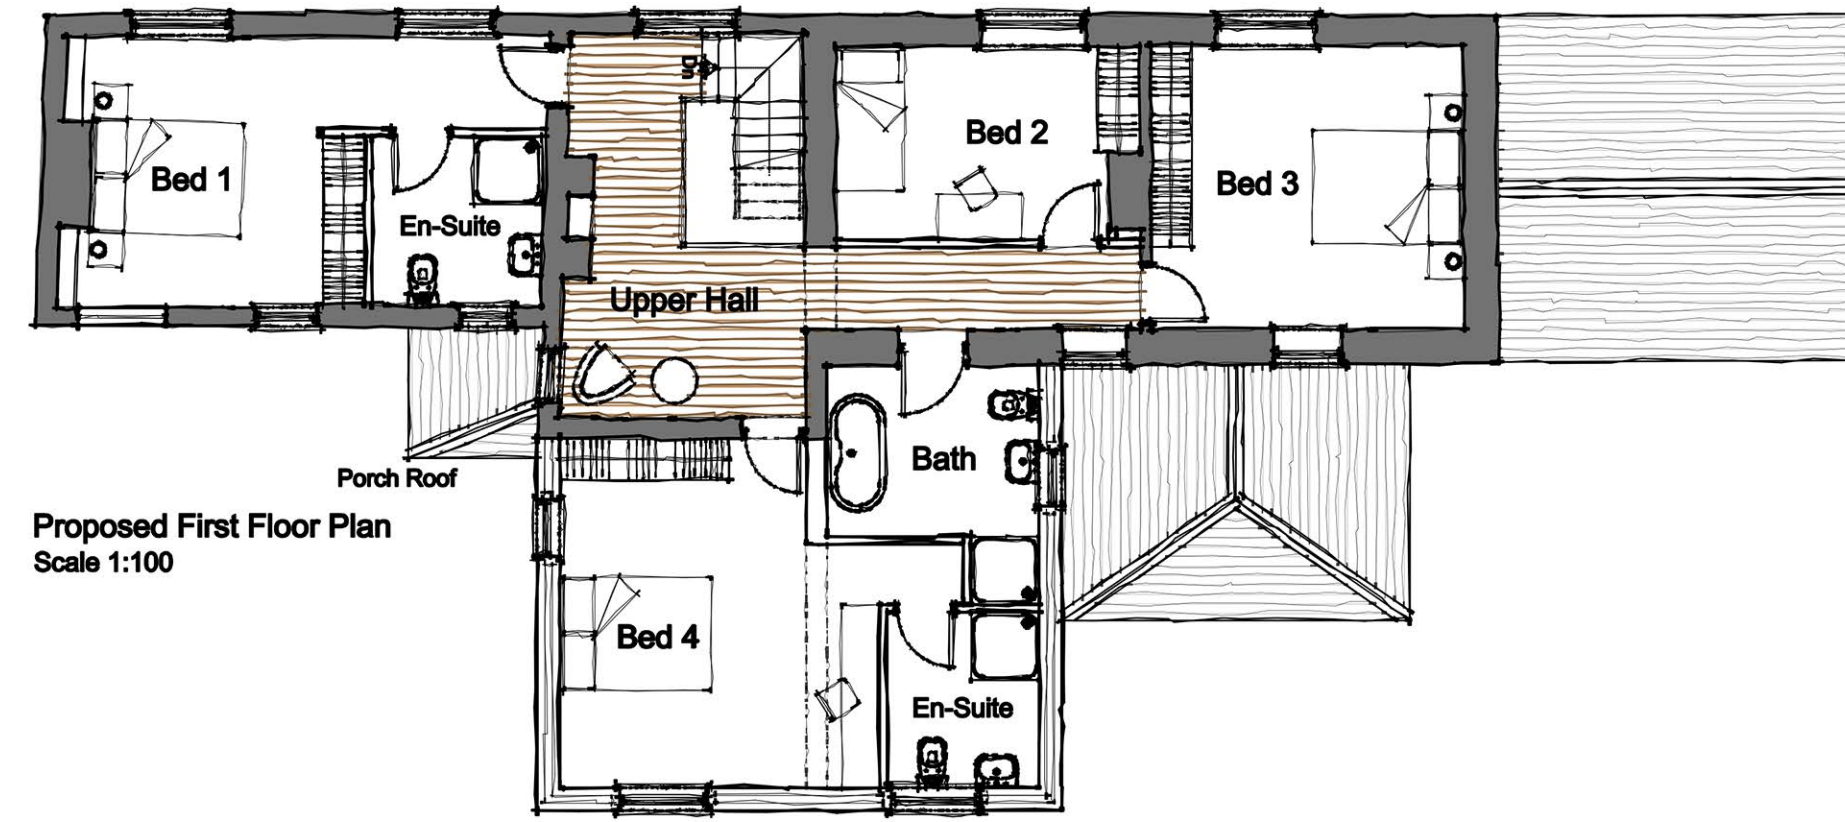

Proposed Front Elevation (Halebank Road)
Scale 1:100

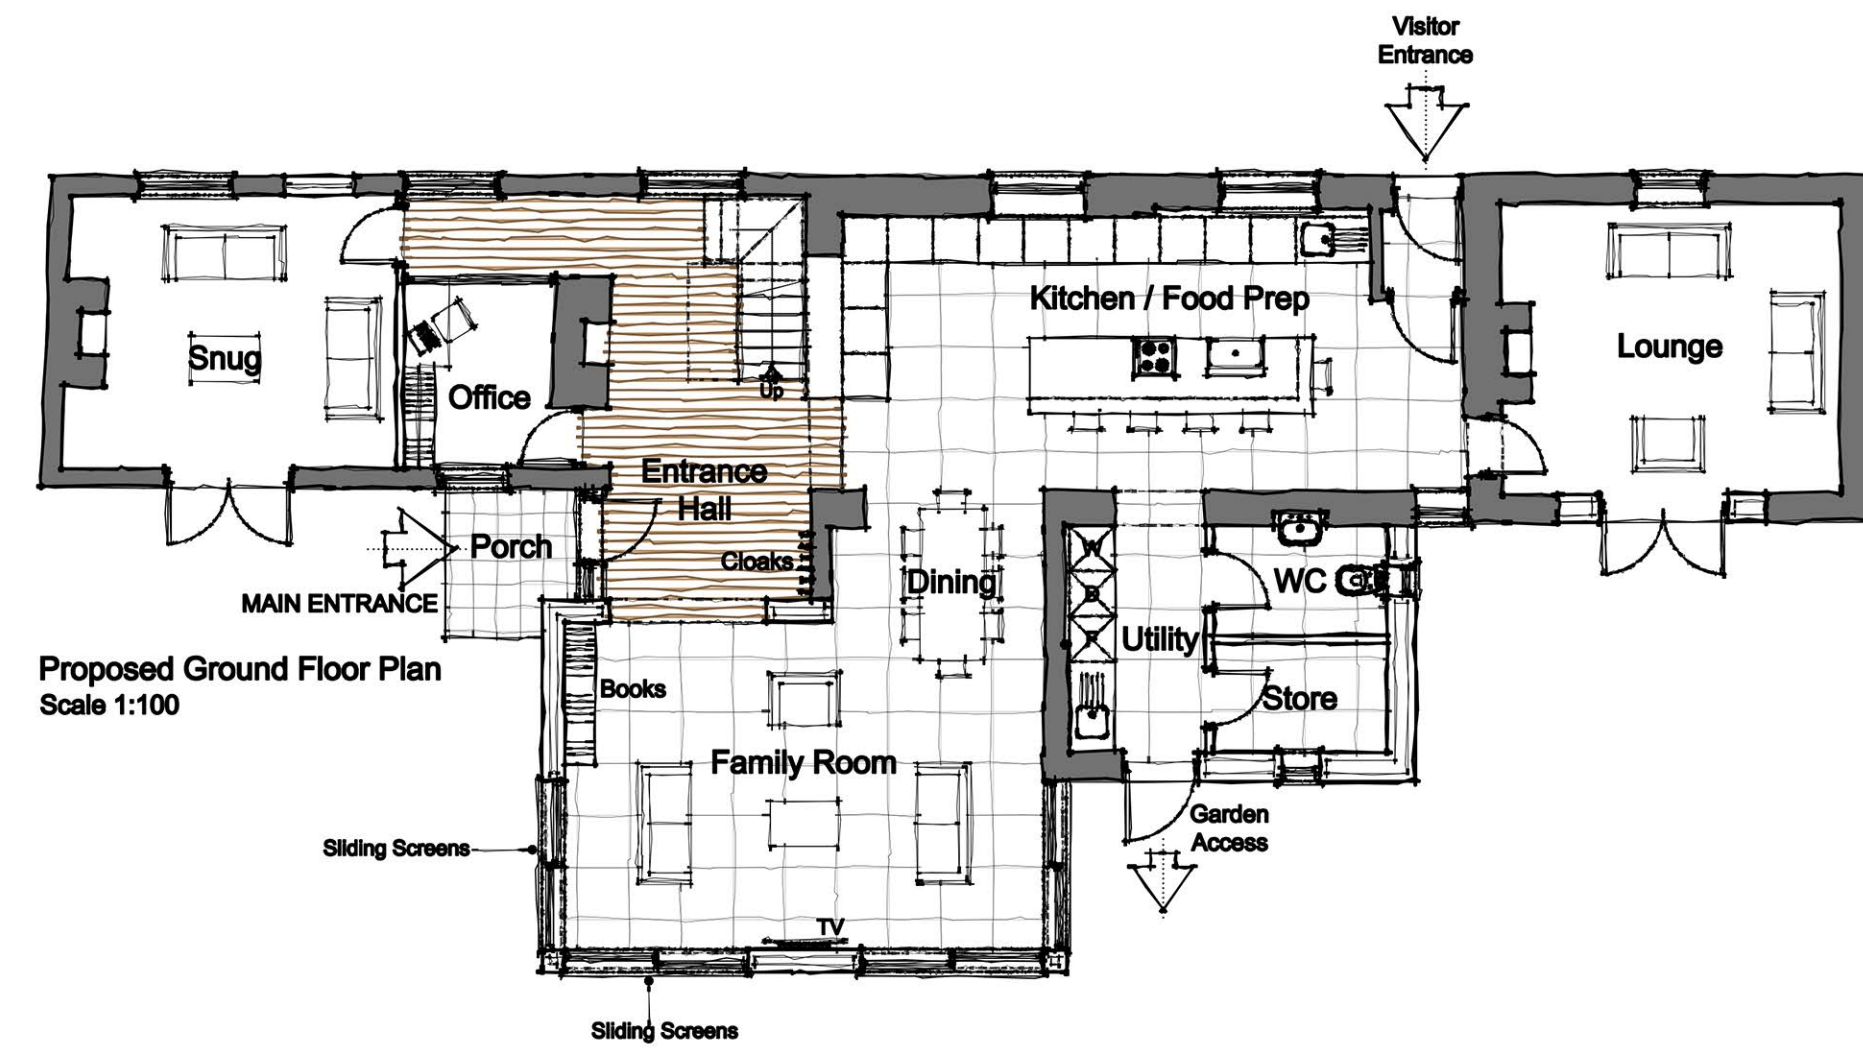

Proposed Side Elevation
Scale 1:100



Proposed Rear Elevation
Scale 1:100



Proposed Side Elevation
Scale 1:100

RA
Revival Architecture **Dream. Plan. Begin.**

Do not scale from this drawing. Use figured dimensions only, which are displayed in millimeters unless stated otherwise. The contractor is requested to check all dimensions before work is put in hand. Any discrepancies within the drawing should be reported prior to commencement of works.

This drawing is copyright and remains the property of Revival Architecture Ltd. This drawing must only be used for the purpose for which it is supplied and its contents must not be reproduced for any purpose without written permission.

Project:	The Beehive Inn, Halebank Road, Widnes
Client:	TBC
Title:	Proposed Plans & Elevations (Pub Conversion)
Date:	06.02.25
Drawn:	CW
Check:	GNP
Scale@A1:	1:100
Revision:	-
Status:	Planning

Drawing Number:

2025-RA-XX-XX-DR-A-0113